



BLAQUIERE POINT BOAT RAMP PROPOSED SITE PLAN

NOTE:
CONSTRUCT A NEW BOAT RAMP AND PARKING AREA AT BLAQUIERE POINT ON THE SOUTHEAST END OF MITKOF ISLAND. THE BOAT RAMP WILL BE CONSTRUCTED WITH INTERCONNECTING CONCRETE PLANKS. THE PARKING LOT WILL BE CONSTRUCTED AS A GRAVEL SURFACE. THE CONSTRUCTION WILL REQUIRE THE BLASTING AND EXCAVATION OF THE HILLSIDE THAT IS ADJACENT TO THE EXISTING BOAT RAMP AREA. THE HILL SIDE IS ROCK AND SHALLOW SOIL TOP WITH TREES.

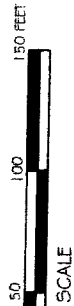

WOODED HILLSIDE

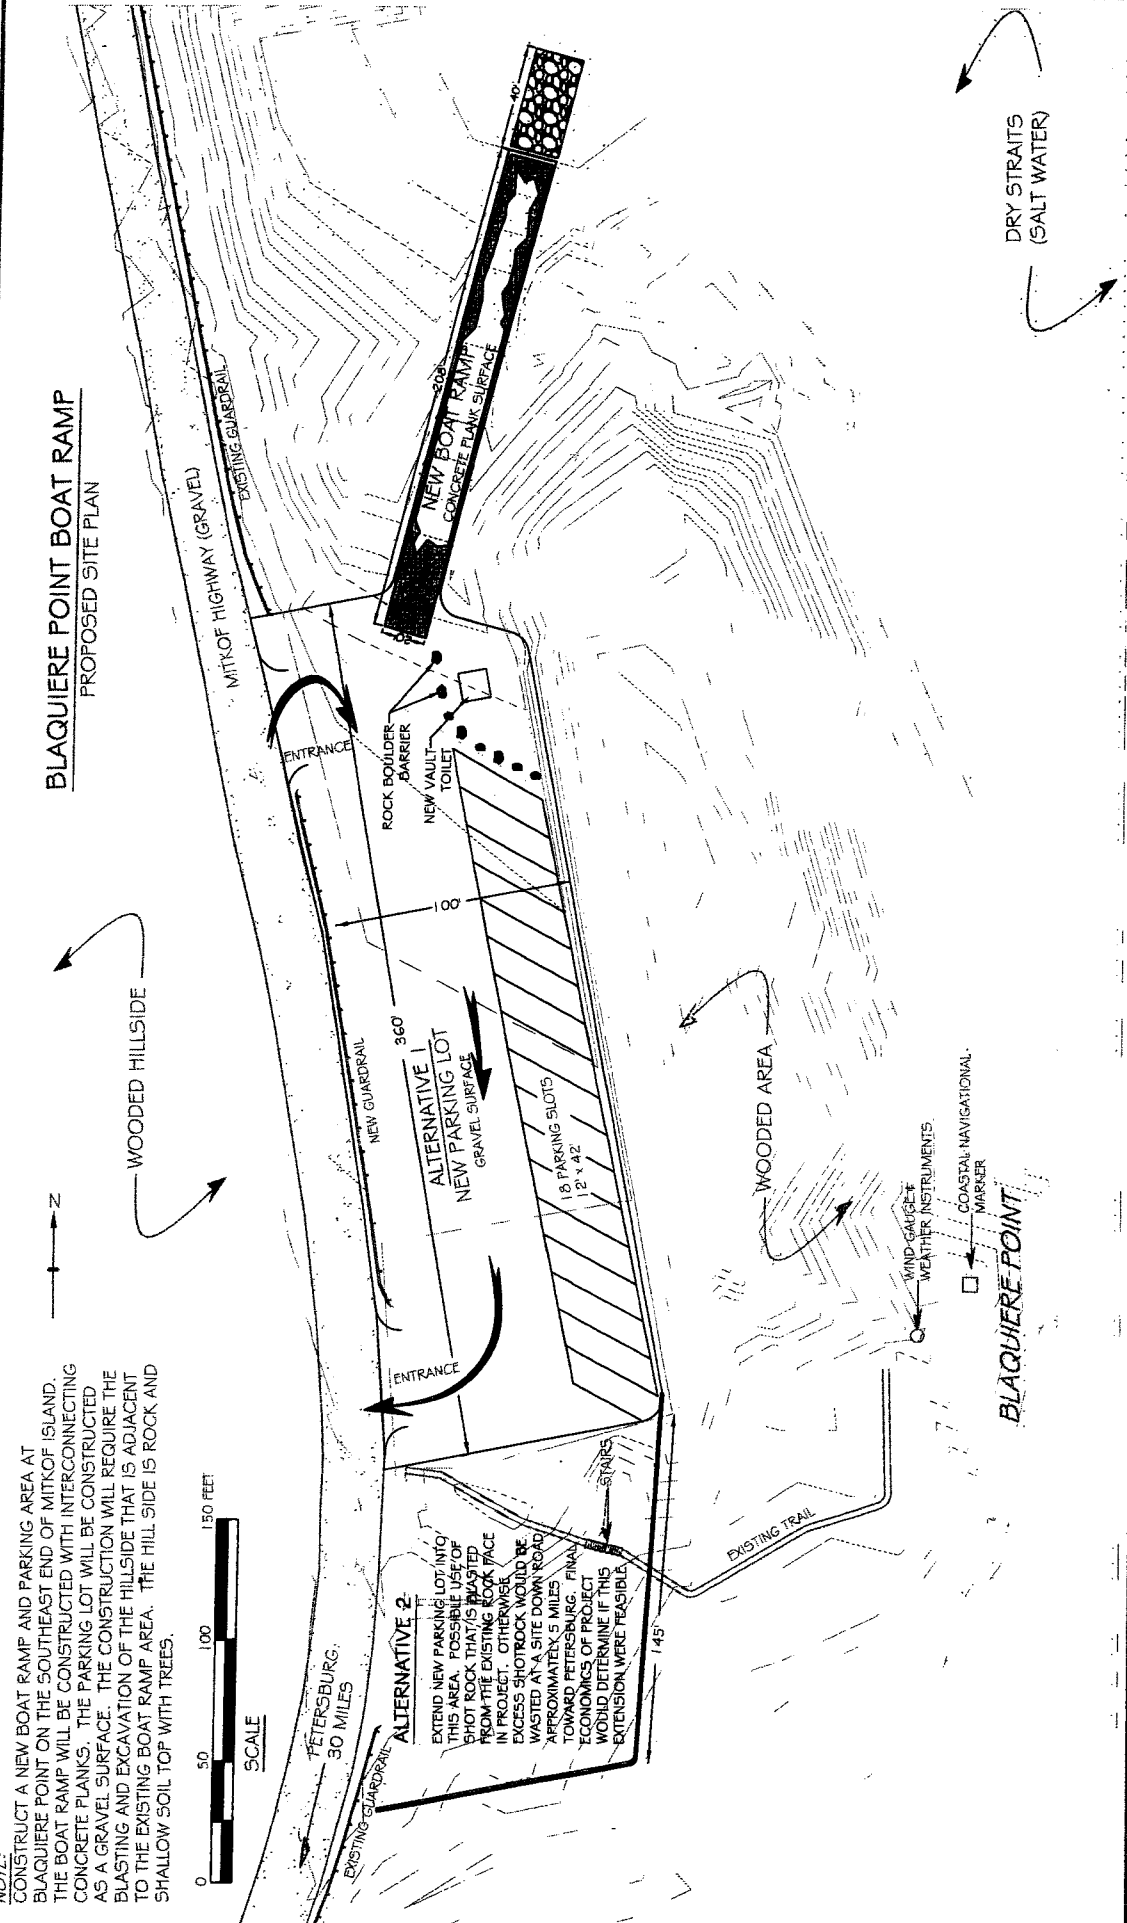

DRY STRAITS
(SALT WATER)

	DESIGNED: AM	DATE: 12/20/11	DATE:	REVISION:	BY:	BLAQUIERE POINT BOAT RAMP	PROPOSED SITE PLAN
	DRAWN:	DATE:	DATE:	REVIEWED:	DATE:	USDA FOREST SERVICE - TONGASS NATIONAL FOREST R-10 - PETERSBURG RANGER DISTRICT	PLOT ON 11"x17" PAPER
							SH. 3 of 4